


1 FIRST FLOOR PLAN
 1/4" = 1'-0"

PLAN LEGEND

WALL FRAME	
STONE WALL (5" THICKNESS)	
PATIO AND PORCH	

A2-01
1

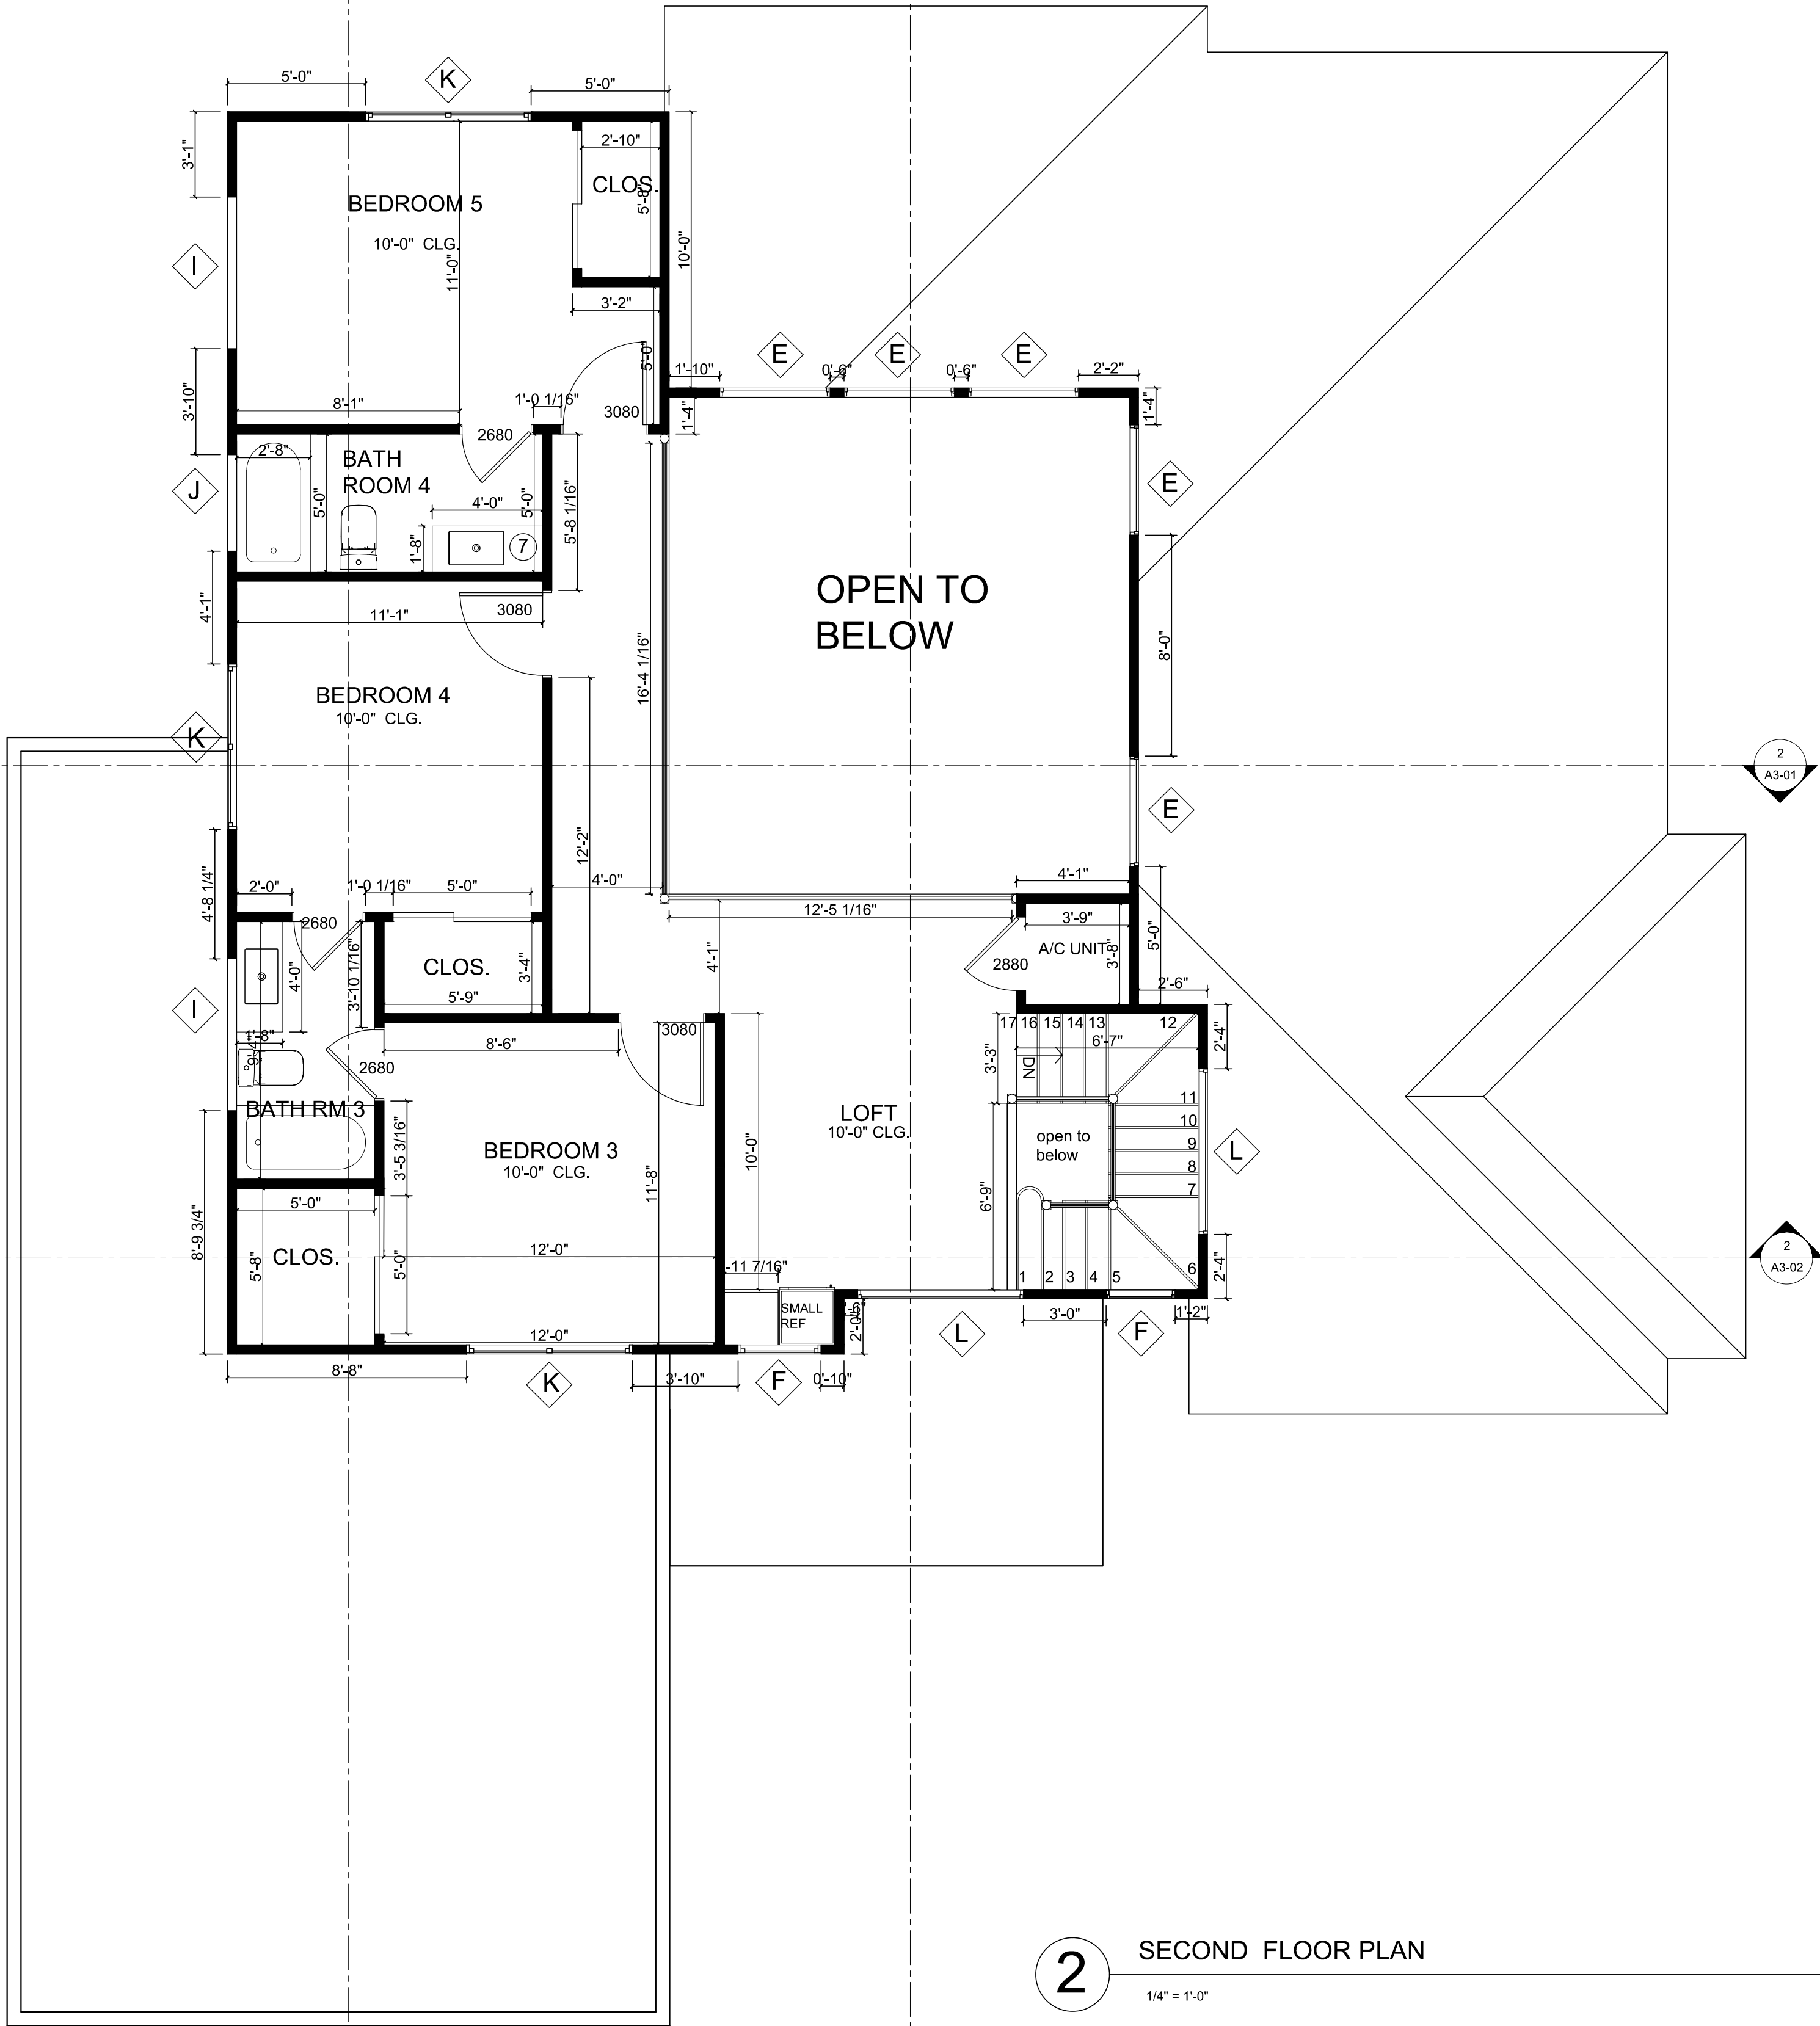

2 SECOND FLOOR PLAN
1/4" = 1'-0"

PLAN LEGEND

- WALL FRAME
- STONE WALL (5" THICKNESS)
- PATIO AND PORCH

1
A3-02

A2-01
1

2
A3-01

2
A3-02